



**JOLSON**  
**CREATIVE**

INTERIOR DESIGN CONSULTANT PORTFOLIO


WILSHIRE MANOR PROPERTY \* LOBBY DESIGN

**KOLSON**  
**CREATIVE**



WILSHIRE MANOR PROPERTY \* HALLWAY DESIGN

**KOLSON**  
**CREATIVE**

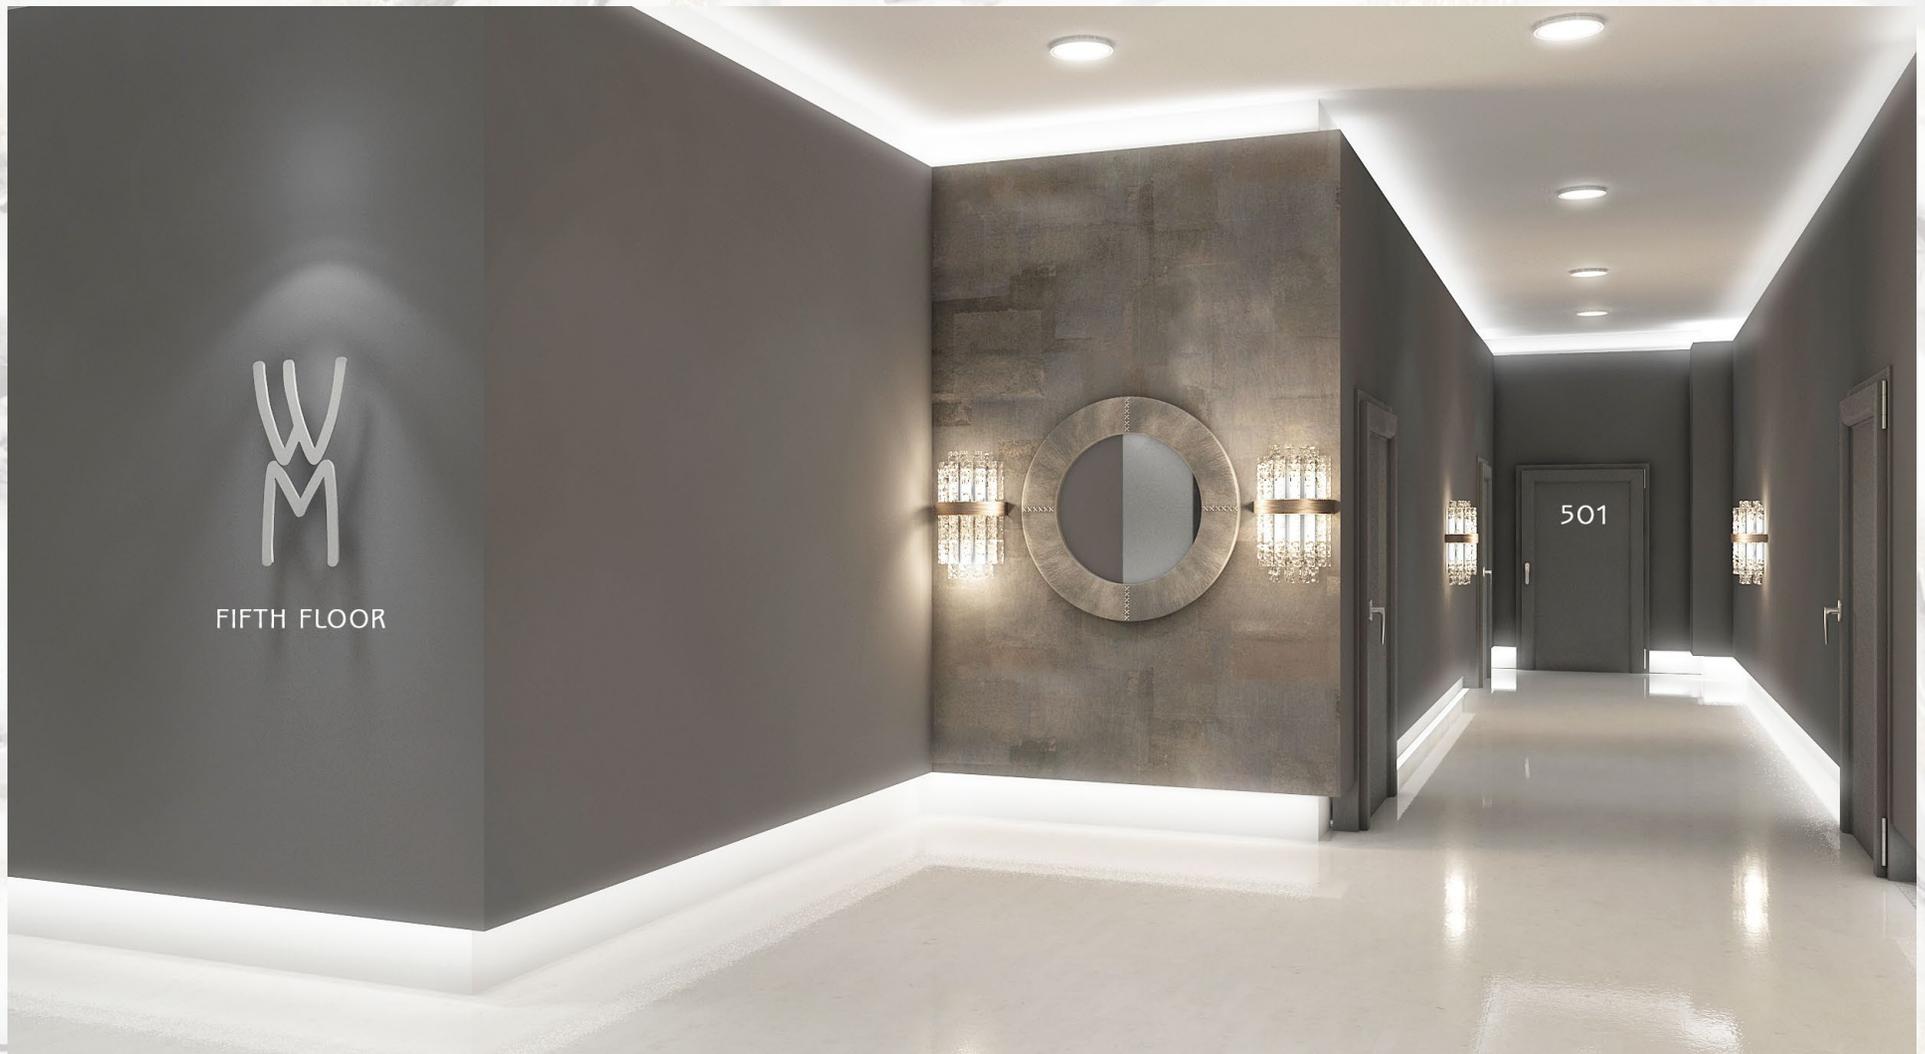

WILSHIRE MANOR PROPERTY \* KITCHEN DESIGN

---

**KOLSON**  
CREATIVE




WILSHIRE MANOR PROPERTY \* BATH DESIGN

**JOLSON**  
CREATIVE



LUXURY ENTRANCE - LOBBY - CUSTOM MARBLE - COVE LIGHTING

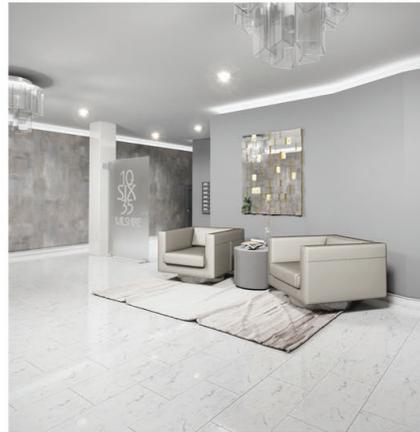

NORTH ELEVATION PLAN  
SCALE: 1/8"=1'-0"

## OPEN CONCEPT KITCHENS



## LUXURY BATHROOMS - WALL TO WALL TILE - GLASS SHOWER/BATH



KARISMA DESIGN OFFICES

**KOLSON**  
CREATIVE



WILSHIRE EXECUTIVE OFFICE DESIGN COMPS

---



# ROGER'S BURGERS RESTAURANT DESIGN

# KOLSON CREATIVE



SKYTOP RESIDENCE RE-DESIGN LIVING ROOM

---

**JOLSON**  
CREATIVE



SKYTOP RESIDENCE RE-DESIGN BEDROOM

---

**KOLSON**  
CREATIVE





## INTERIOR DESIGN CONSULATION

SMART DESIGN

COMMERICAL / RETAIL

RESIDENTIAL

LIFESTYLE

HOSPITALITY

MODERN

GLAMOUR

CONTEMPORARY

NADINE JOLSON 310-614 3214 [NADINEJOLSON@GMAIL.COM](mailto:NADINEJOLSON@GMAIL.COM)

---